



LFG Header Pipe and Overlay Liner Berm Detail
Not to Scale

6

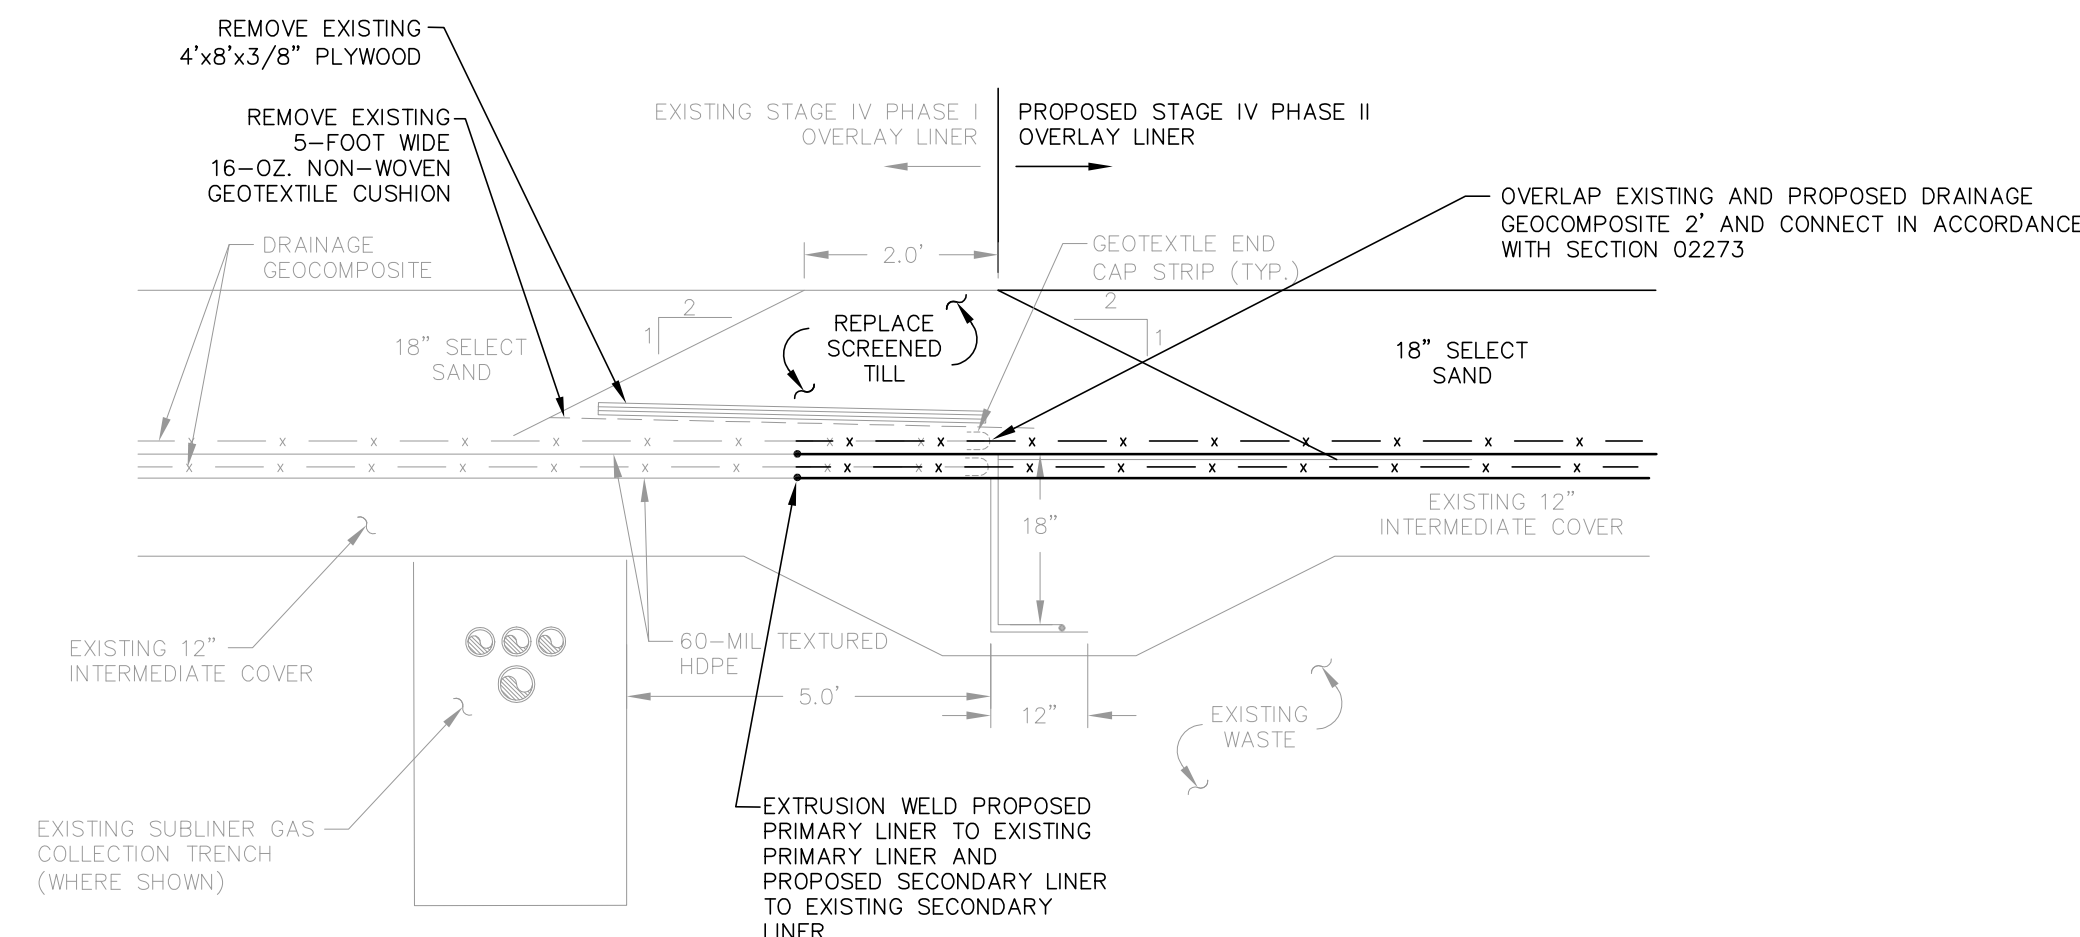


Connection to Stage I Overlay Liner Southern Anchor Trench Detail
Not to Scale

7

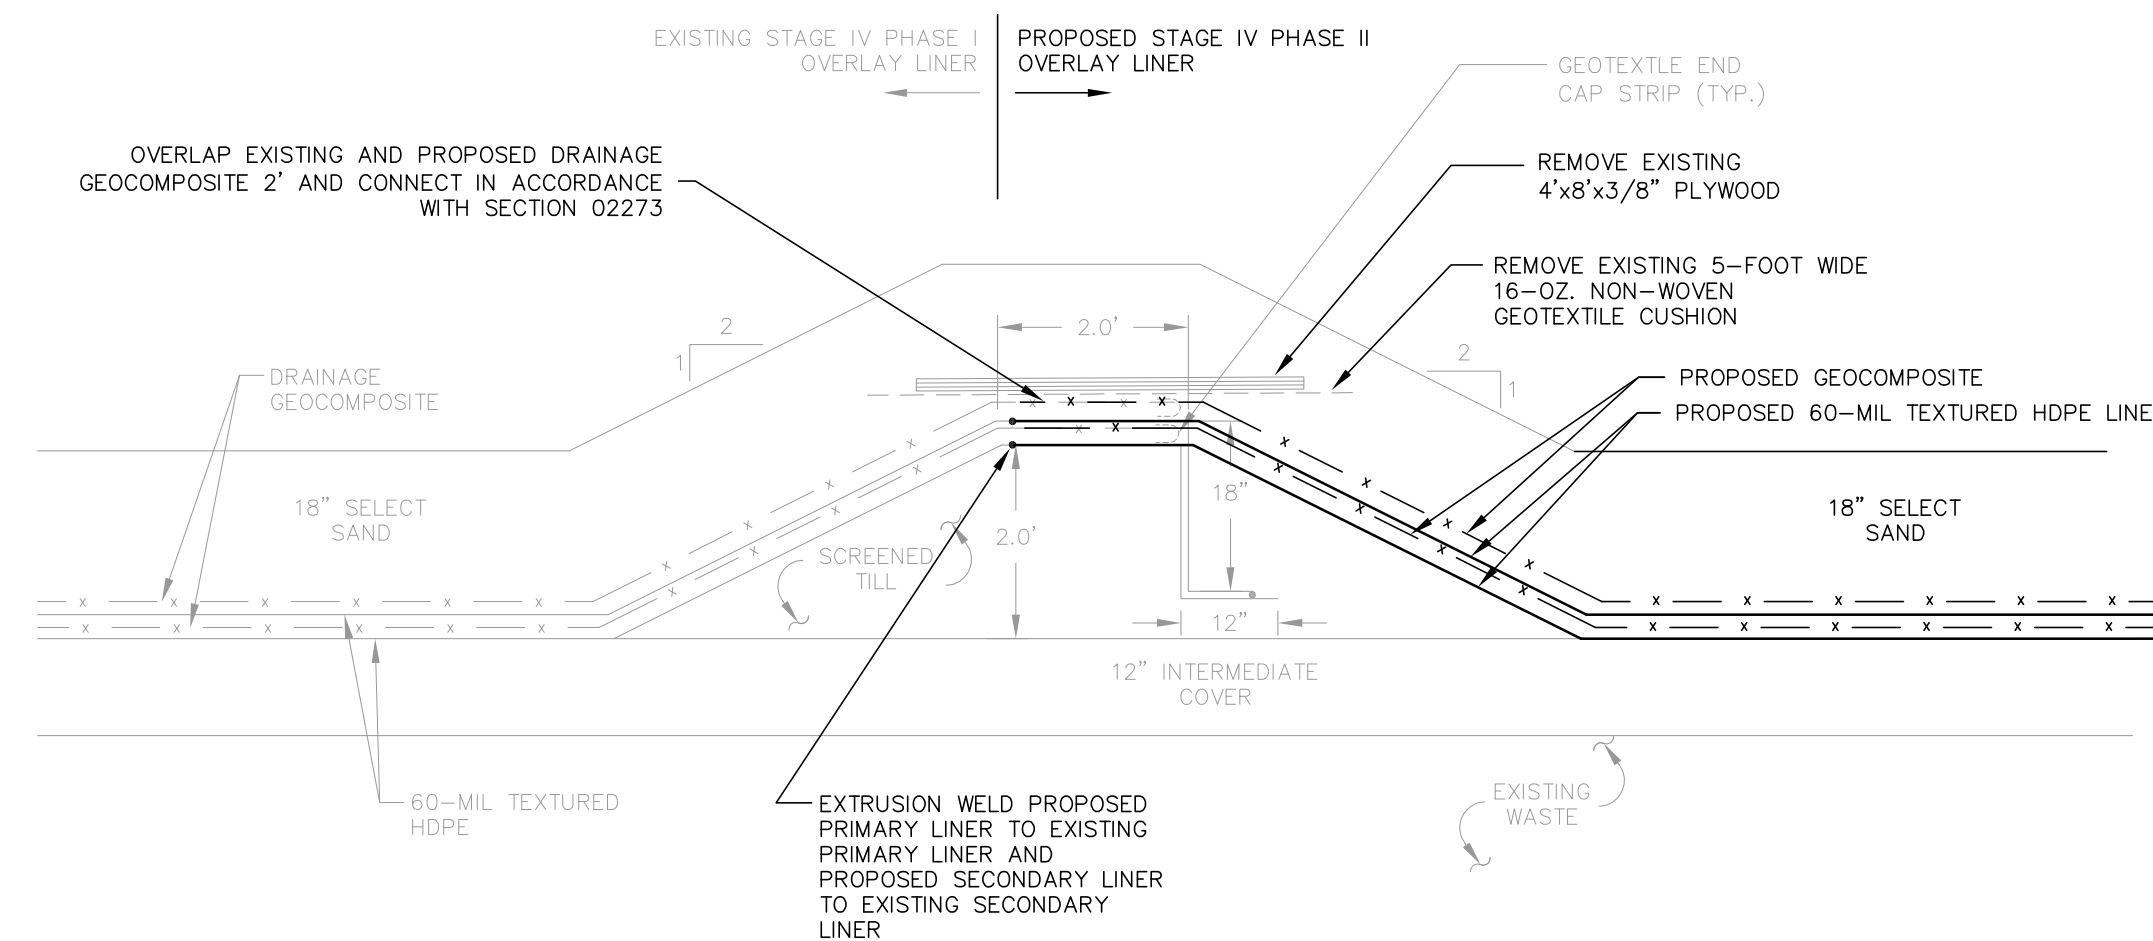

Connecting to Existing Phase I Overlay Liner Containment Berm Detail
Not to Scale

8

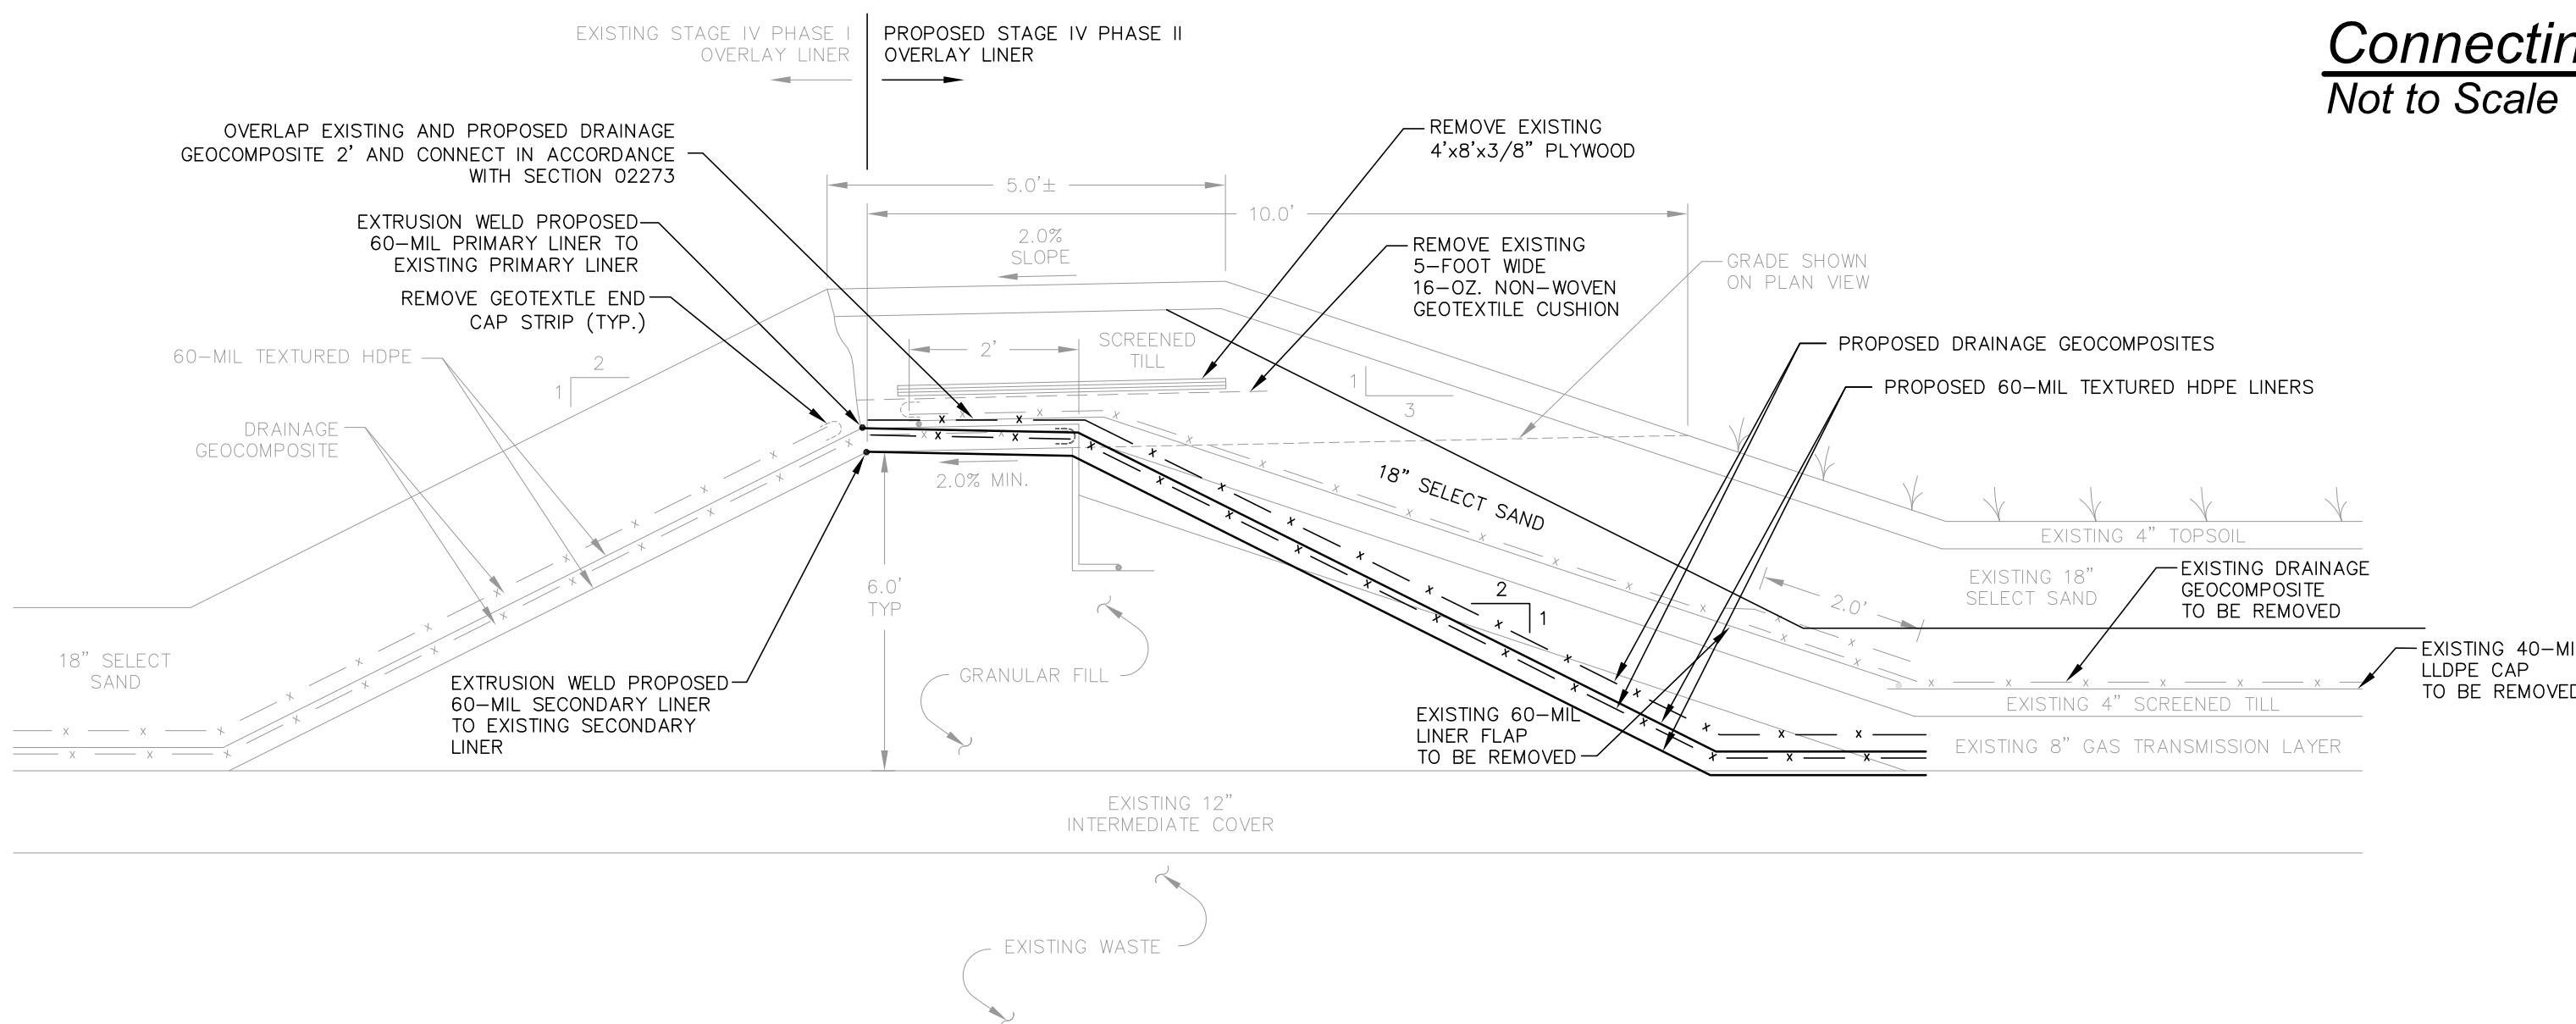

Connection to Existing Overlay Liner Berm with Cap
Not to Scale

9

CMA ENGINEERS
Civil/Environmental Engineers
35 Bow Street
Portsmouth, New Hampshire
03801-3819
Phone: 603/431-6196
Fax: 603/431-5376
E-mail: info@cmaengineers.com
Lafayette Center
Storer Street Building, Suite 208
Kennebunk, Maine 04043
Phone: 207/985-8717
Fax: 207/985-5520

**North Country
Environmental Services, Inc.
Bethlehem, NH**

project:
**Stage IV Phase II
Type IB Permit Application**

title:
Overlay Liner Details

| no. | comment | date | by |
|-----|---------|------|----|
| | | | |
| | | | |
| | | | |
| | | | |
| | | | |
| | | | |
| | | | |
| | | | |
| | | | |
| | | | |

designed by:
JSM/RJG
date:
February 2009
drawn by:
DAA/DMO
MAM/APV
project no:
656.05
approved by:
RJG/WAS
sheet no:
C-8